


Plan 1 - 1,622 SQ.FT.

SANKALP DEVELOPERS
 Frisco, Texas



LEGACY TOWNHOMES
 Celina, Texas

The drawings presented are illustrative of character and design intent only, and are subject to change based upon final design considerations (i.e. applicable codes, structural, and MEP design requirements, unit plan / floor plan changes, etc.) © 2017 BSB Design, Inc.

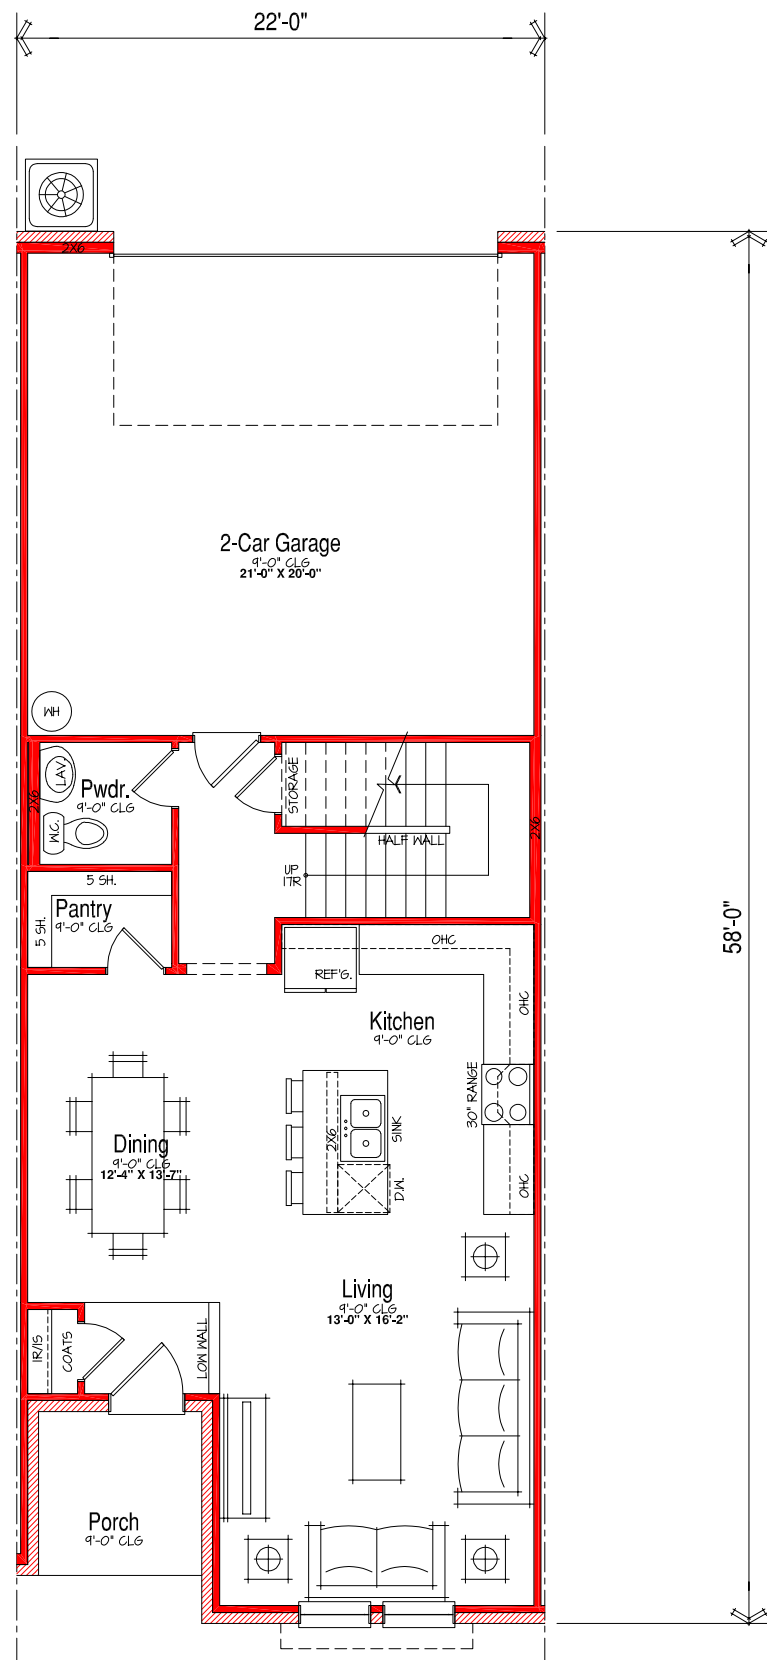

Alt. Bath Layout

SCALE: 1/4"=1'-0" (22x34) 1/8"=1'-0" (11x17)

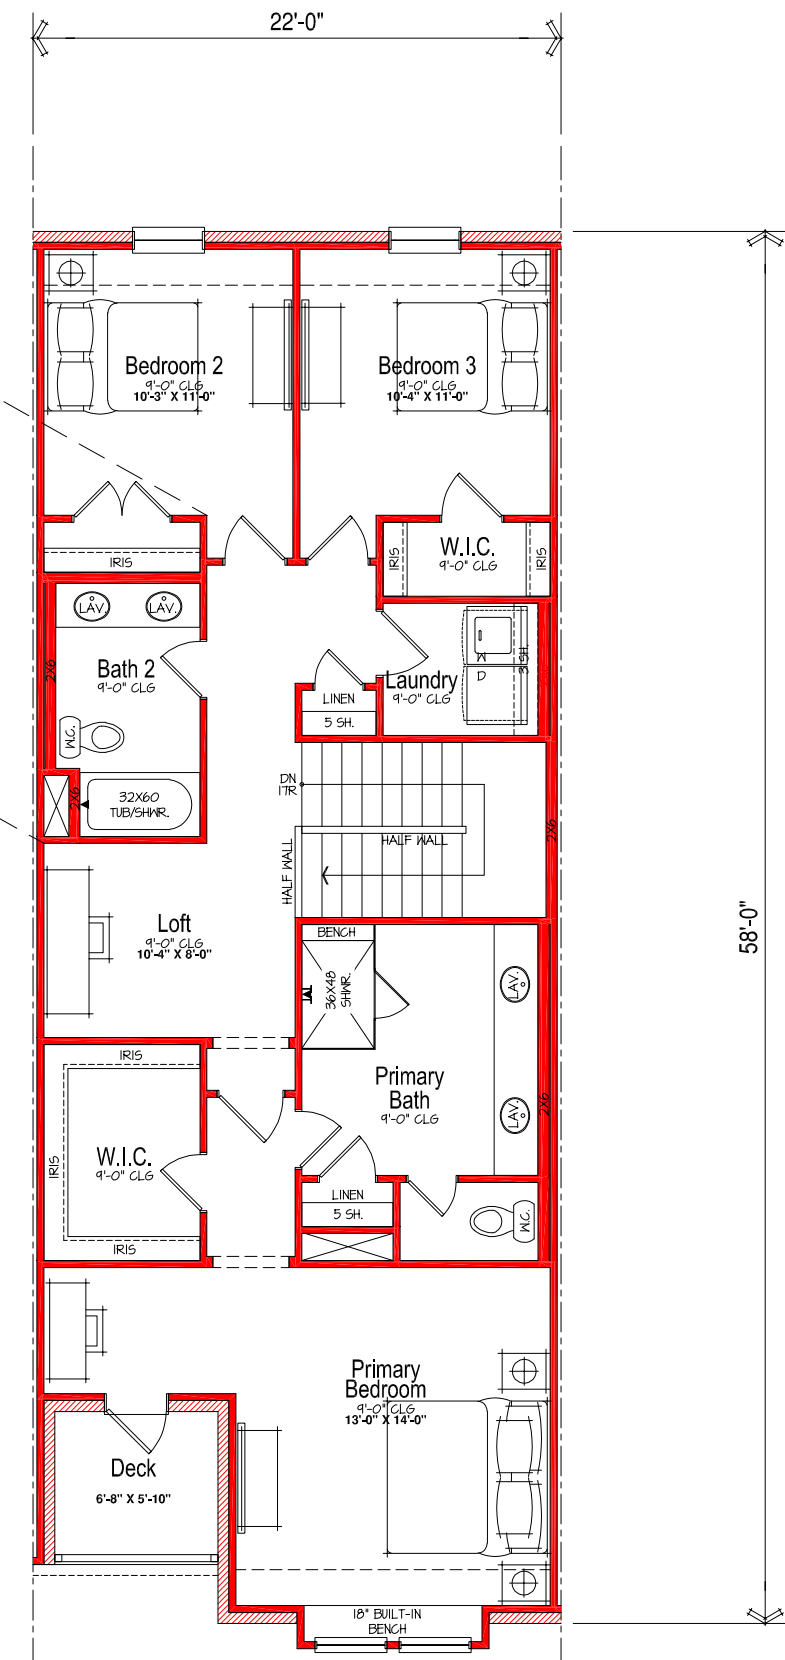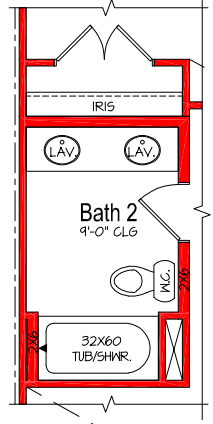


SANKALP DEVELOPERS
 Frisco, Texas

Plan 2 - 1,884 SQ.FT.


LEGACY TOWNHOMES
 Celina, Texas

The drawings presented are illustrative of character and design intent only, and are subject to change based upon final design considerations (i.e. applicable codes, structural, and MEP design requirements, unit plan / floor plan changes, etc.) © 2017 BSB Design, Inc.

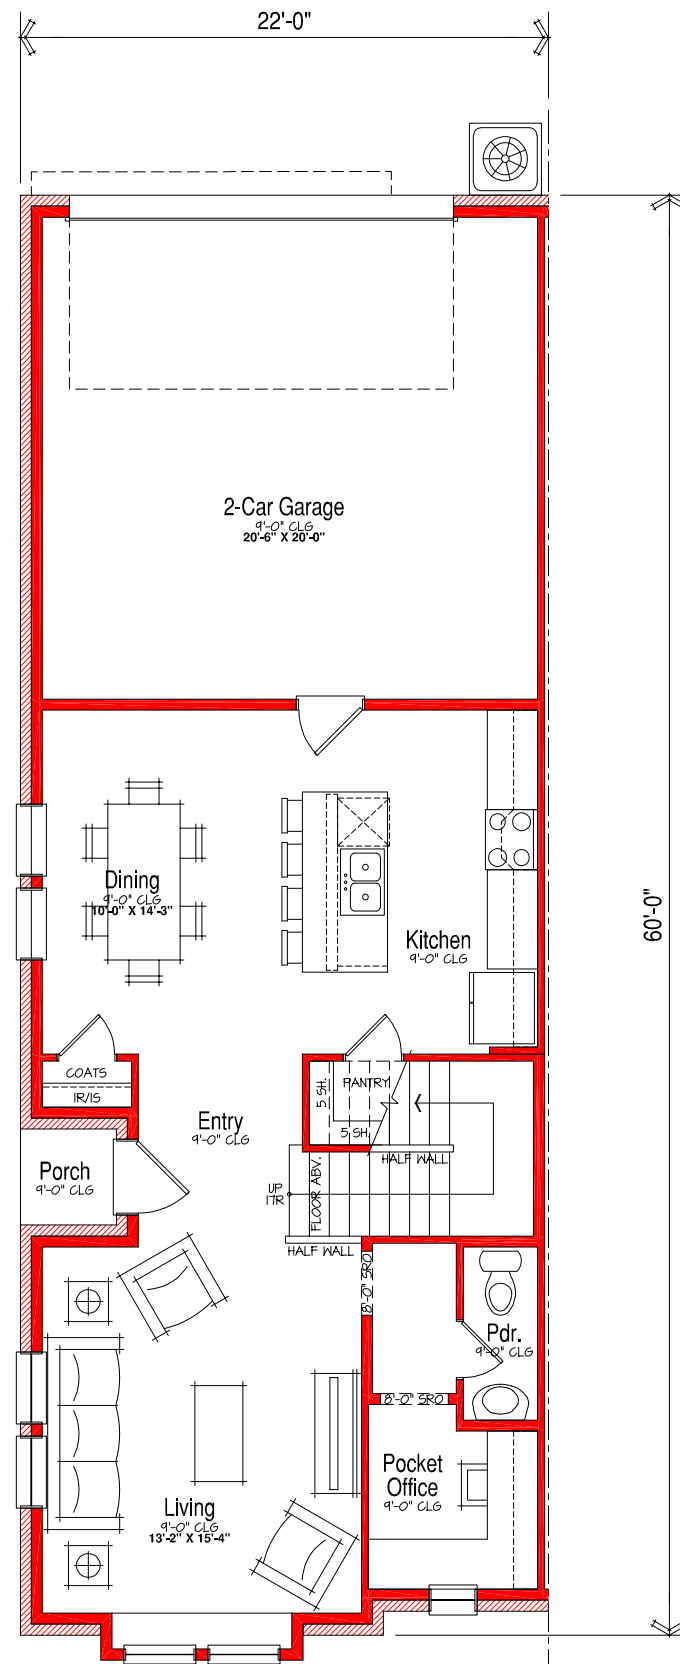



Opt. Bedroom 4

SCALE: 1/4"=1'-0" (22x34) 1/8"=1'-0" (11x17)

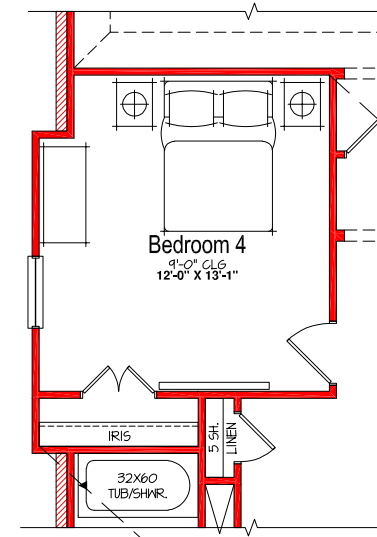

Alt. Bath 3 Layout

SCALE: 1/4"=1'-0" (22x34) 1/8"=1'-0" (11x17)

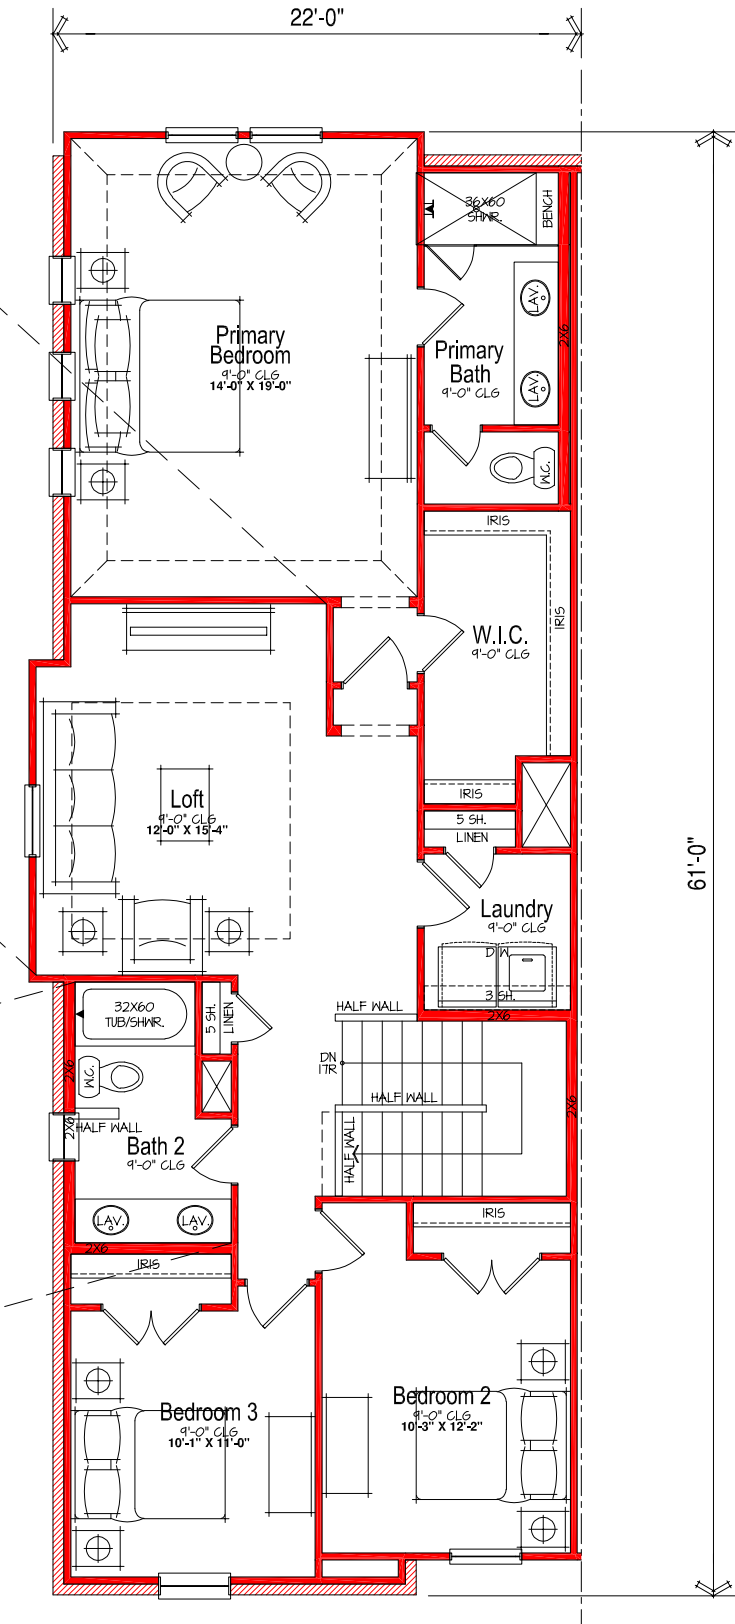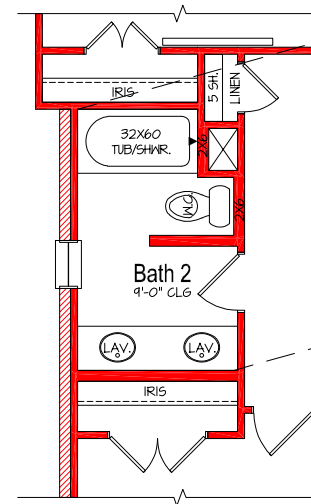

SANKALP DEVELOPERS
Frisco, Texas

Plan 3 - 2,101 SQ.FT.

LEGACY TOWNHOMES
Celina, Texas